



## LUMINAIRE SCHEDULE

Symbol	Label	Qty	Catalog Number	Description	Lamp	File	Lumens	LLF	Watts
	B	6	CPES8 PS	PREMIUM, ENERGY SAVING T8, 2'X4' RECESSED 12-CELL, 2-LAMP FIXTURE	TWO 32-WATT T8 LINEAR FLUORESCENT	2ES8P_2_32.ies	3100	0.49	36.6
	C	3	CPES8 PS	PREMIUM, ENERGY SAVING T8, 2'X4' RECESSED 12-CELL, 2-LAMP FIXTURE	TWO 32-WATT T8 LINEAR FLUORESCENT	2ES8P_2_32.ies	3100	0.00	0

## STATISTICS

Description	Symbol	Avg	Max	Min	Max/Min	Avg/Min
1-Student Desk Light Level	+	21 fc	29 fc	8 fc	3.6:1	2.6:1
2-Projection Screen	+	3.8 fc	4.8 fc	3.0 fc	1.6:1	1.3:1
3-Side Wall	□	10 fc	17 fc	3 fc	5.7:1	3.3:1

## POWER DENSITY STATISTICS

Name	# Luminaires	Total Watts	Area
Classroom	9	219.60 W	900.00 ft <sup>2</sup>

## NOTES

- Levels shown are maintained footcandles, based on mean LLD of .94 and LDD of .91.
- Type B is Inboard / Outboard switched, half of lamps on. Type C is turned off.
- Horizontal task planes are 2.5' AFF.



**LITHONIA  
LIGHTING**

An Acuity Brands Company

**LIGHTING  
TECHNOLOGY**

lighting.tech@lithonia.com

One Lithonia Way

Conyers, GA 30012

P: (800) 279-8043

F: (770) 929-3625

Typical Classroom layout  
ClassPack ES8 232 PS  
AV activity  
Lighting Analysis

**Designer**  
Wayne Palmer,LC

**Date**  
FEB 24 2009

**Scale**  
See plan view

**Drawing No.**  
99903608A20

1 of 3





**LITHONIA  
LIGHTING**

An Acuity Brands Company

**LIGHTING  
TECHNOLOGY**

lighting.tech@lithonia.com

One Lithonia Way  
Conyers, GA 30012

P: (800) 279-8043

F: (770) 929-3625

Typical Classroom layout  
ClassPack ES8 232 PS  
AV activity  
Lighting Analysis


**Designer**  
Wayne Palmer, LC

**Date**  
FEB 24 2009

**Scale**  
See plan view

**Drawing No.**  
99903608A20

3 of 3

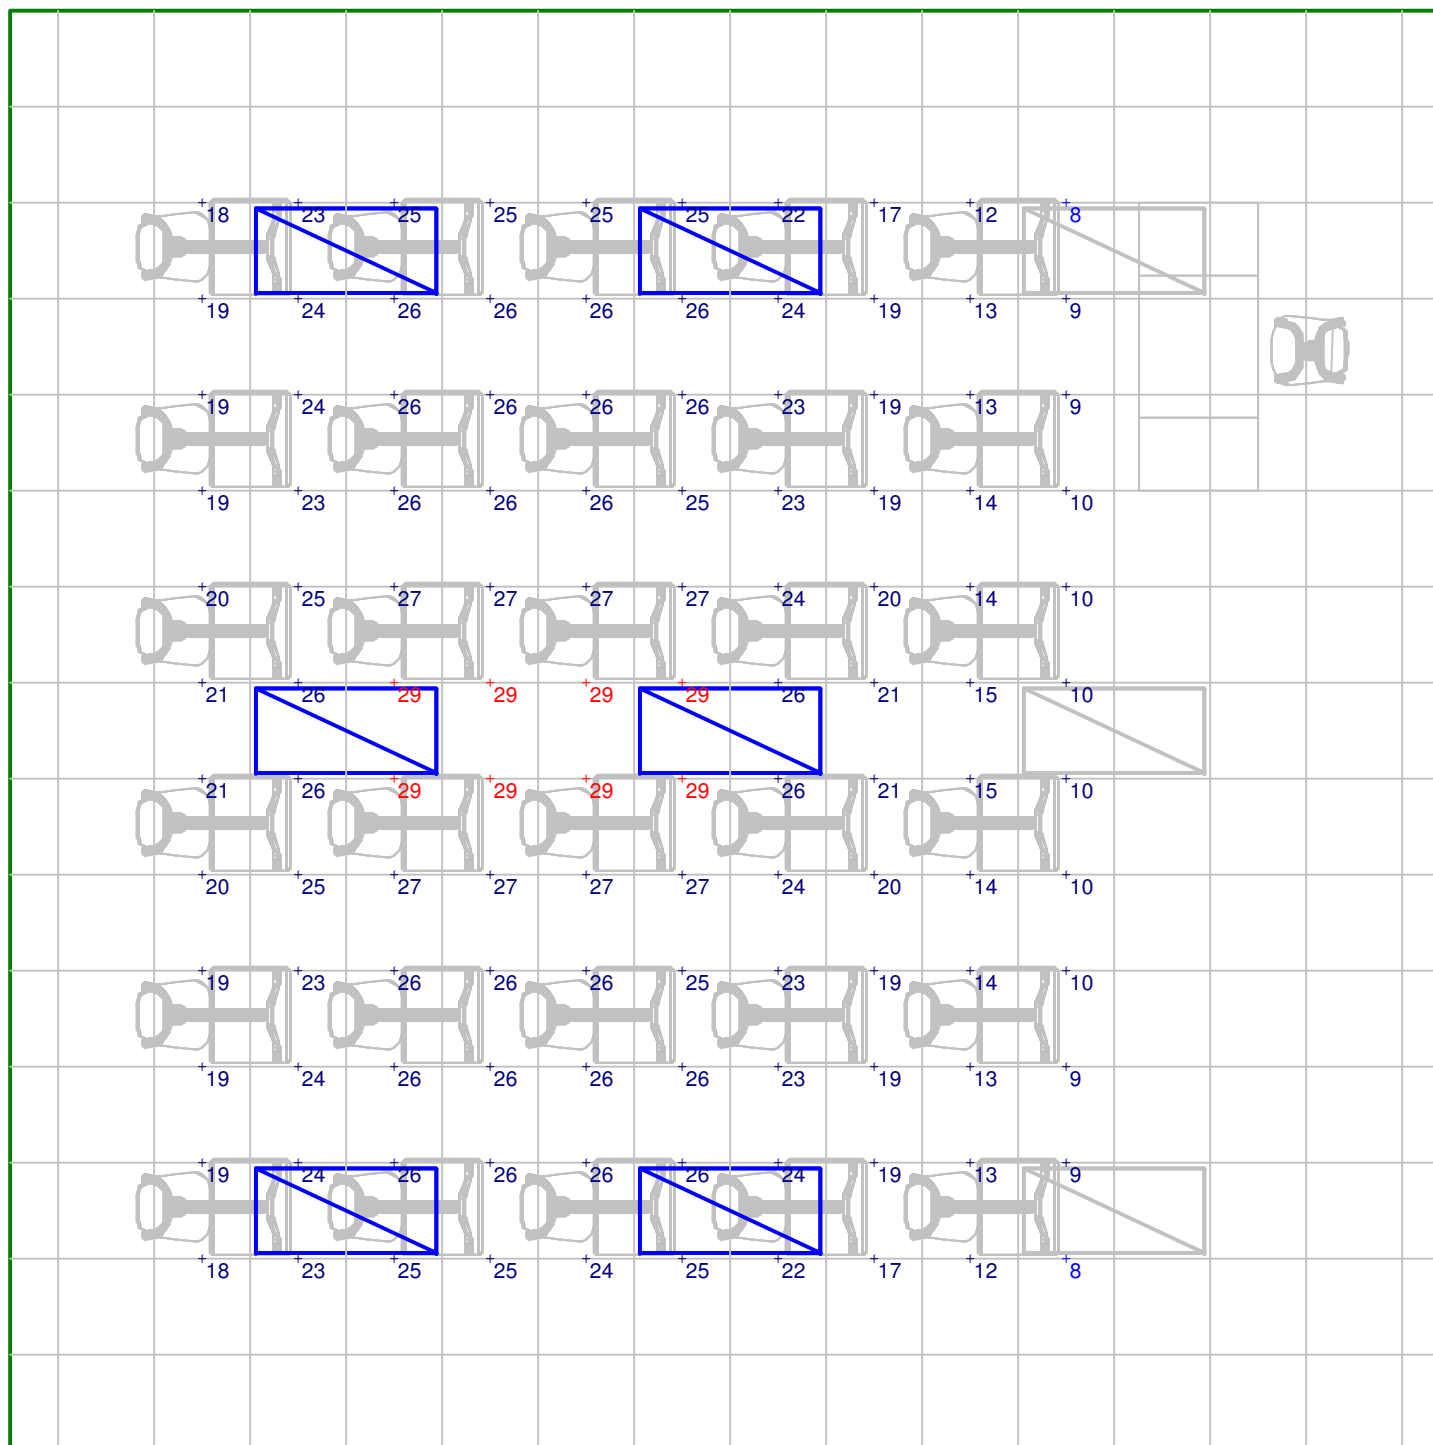

**PLAN VIEW**

Scale 1" = 4'

Calculated values include direct and interreflected components.